
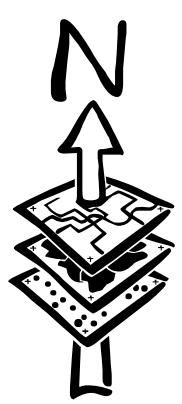


Jhelum City-Water Supply

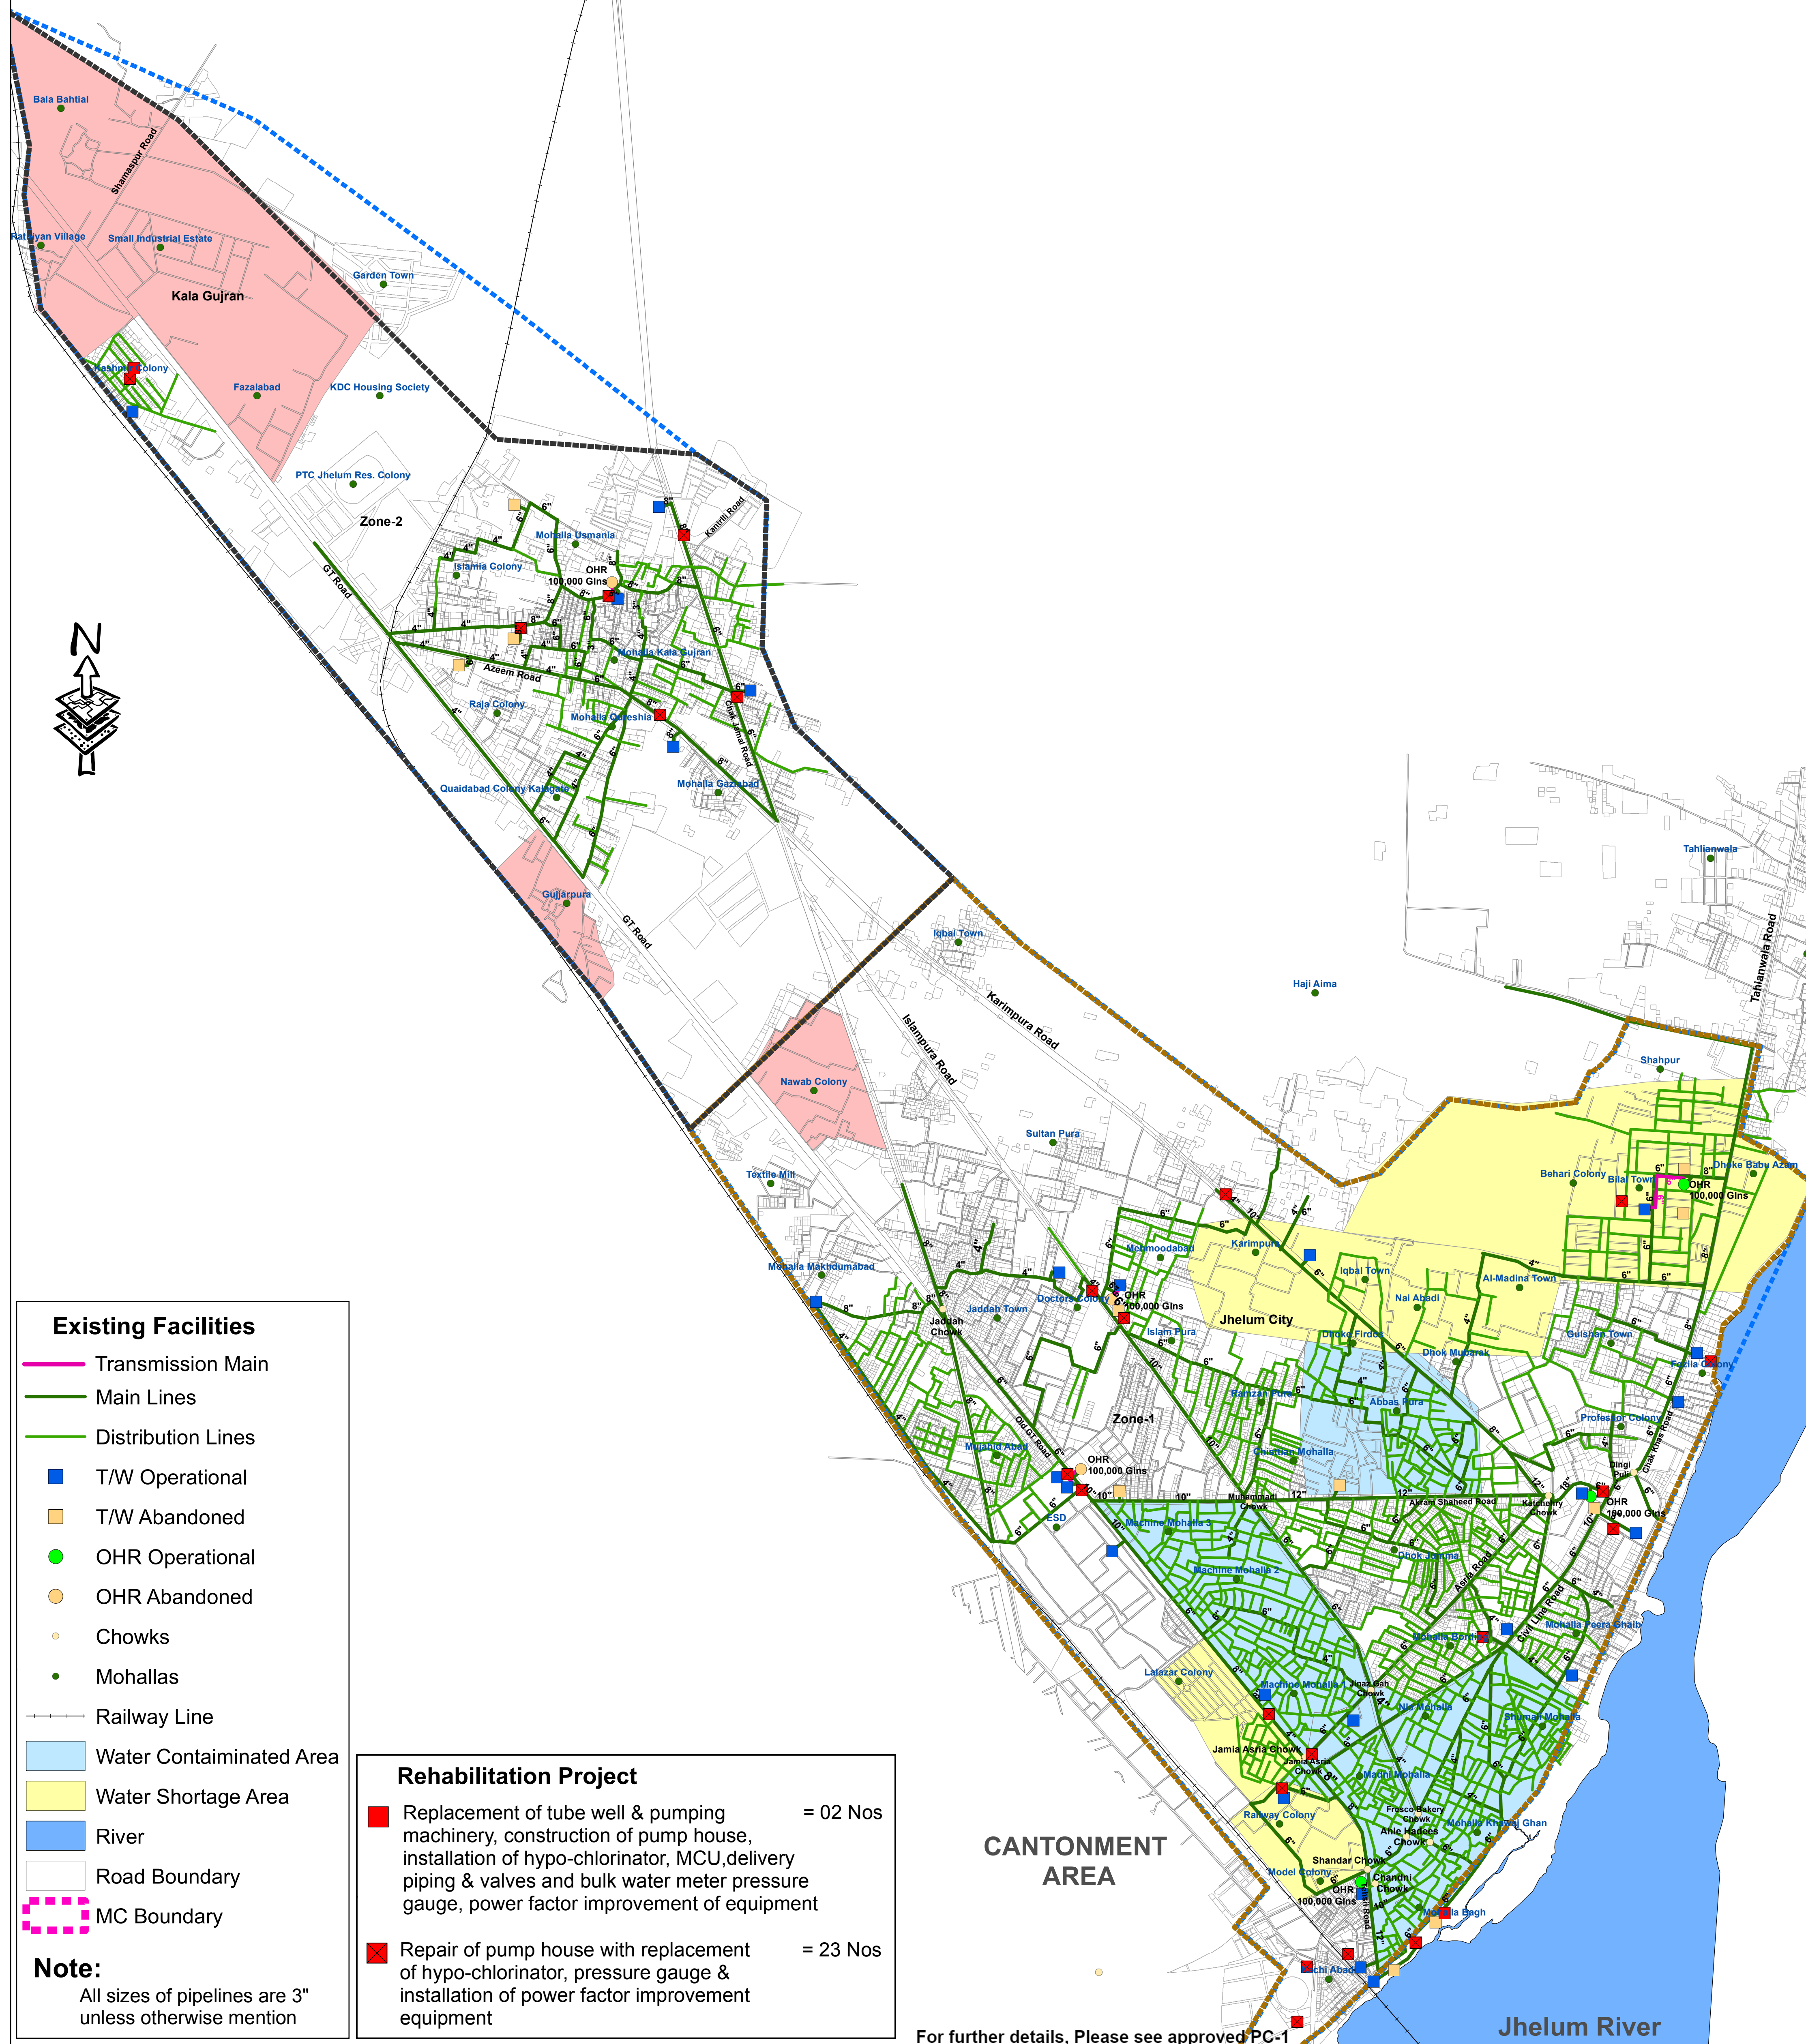

Existing Facilities

- Transmission Main
- Main Lines
- Distribution Lines
- T/W Operational
- T/W Abandoned
- OHR Operational
- OHR Abandoned
- Chowks
- Mohallas
- Railway Line
- Water Contaminated Area
- Water Shortage Area
- River
- Road Boundary
- MC Boundary

Note:
All sizes of pipelines are 3" unless otherwise mention

Rehabilitation Project

- Replacement of tube well & pumping machinery, construction of pump house, installation of hypo-chlorinator, MCU, delivery piping & valves and bulk water meter pressure gauge, power factor improvement of equipment = 02 Nos
- Repair of pump house with replacement of hypo-chlorinator, pressure gauge & installation of power factor improvement equipment = 23 Nos

CANTONMENT AREA

Jhelum River

For further details, Please see approved PC-1