
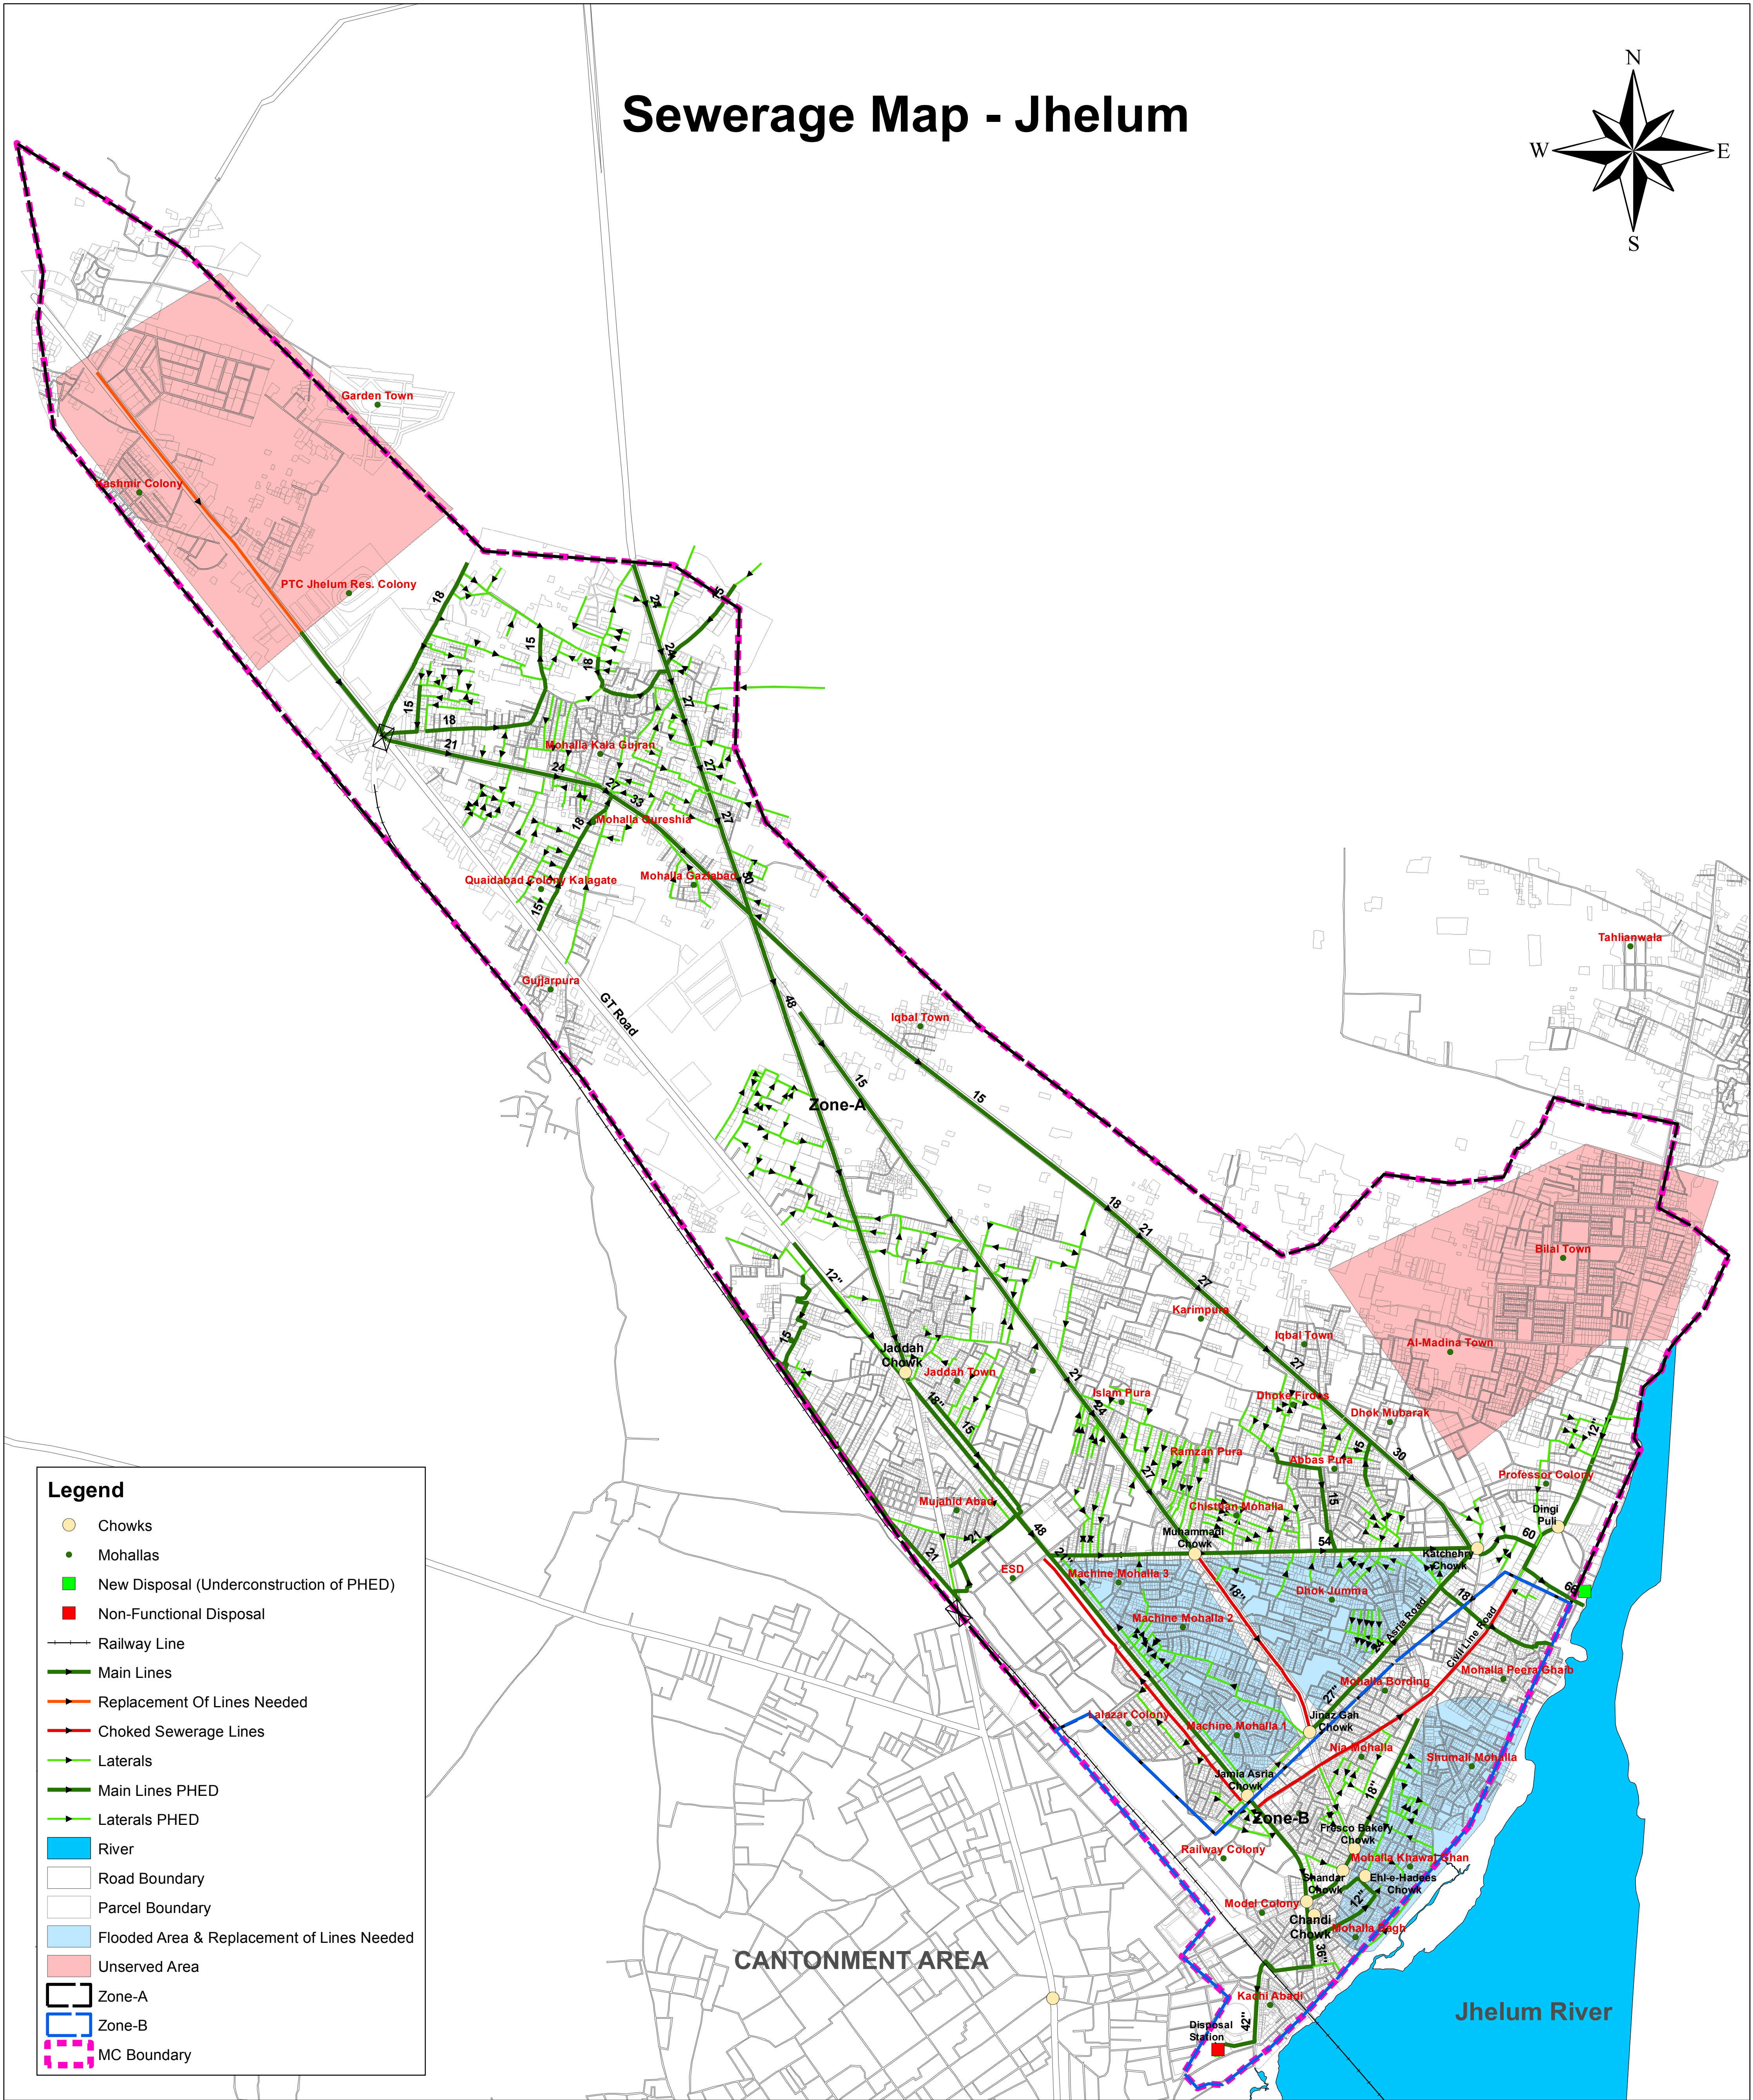


Sewerage Map - Jhelum

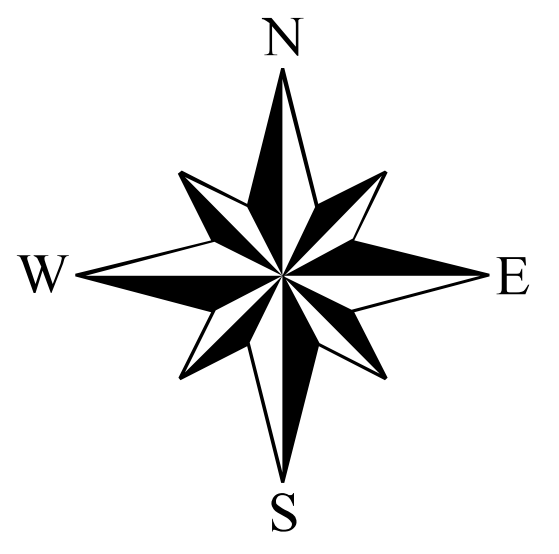

Legend

- Chowks
- Mohallas
- New Disposal (Underconstruction of PHED)
- Non-Functional Disposal
- Railway Line
- Main Lines
- Replacement Of Lines Needed
- Choked Sewerage Lines
- Laterals
- Main Lines PHED
- Laterals PHED
- River
- Road Boundary
- Parcel Boundary
- Flooded Area & Replacement of Lines Needed
- Unserved Area
- Zone-A
- Zone-B
- MC Boundary

CANTONMENT AREA

Jhelum River