


# Jhelum City-Sewerage Map (2022-23)

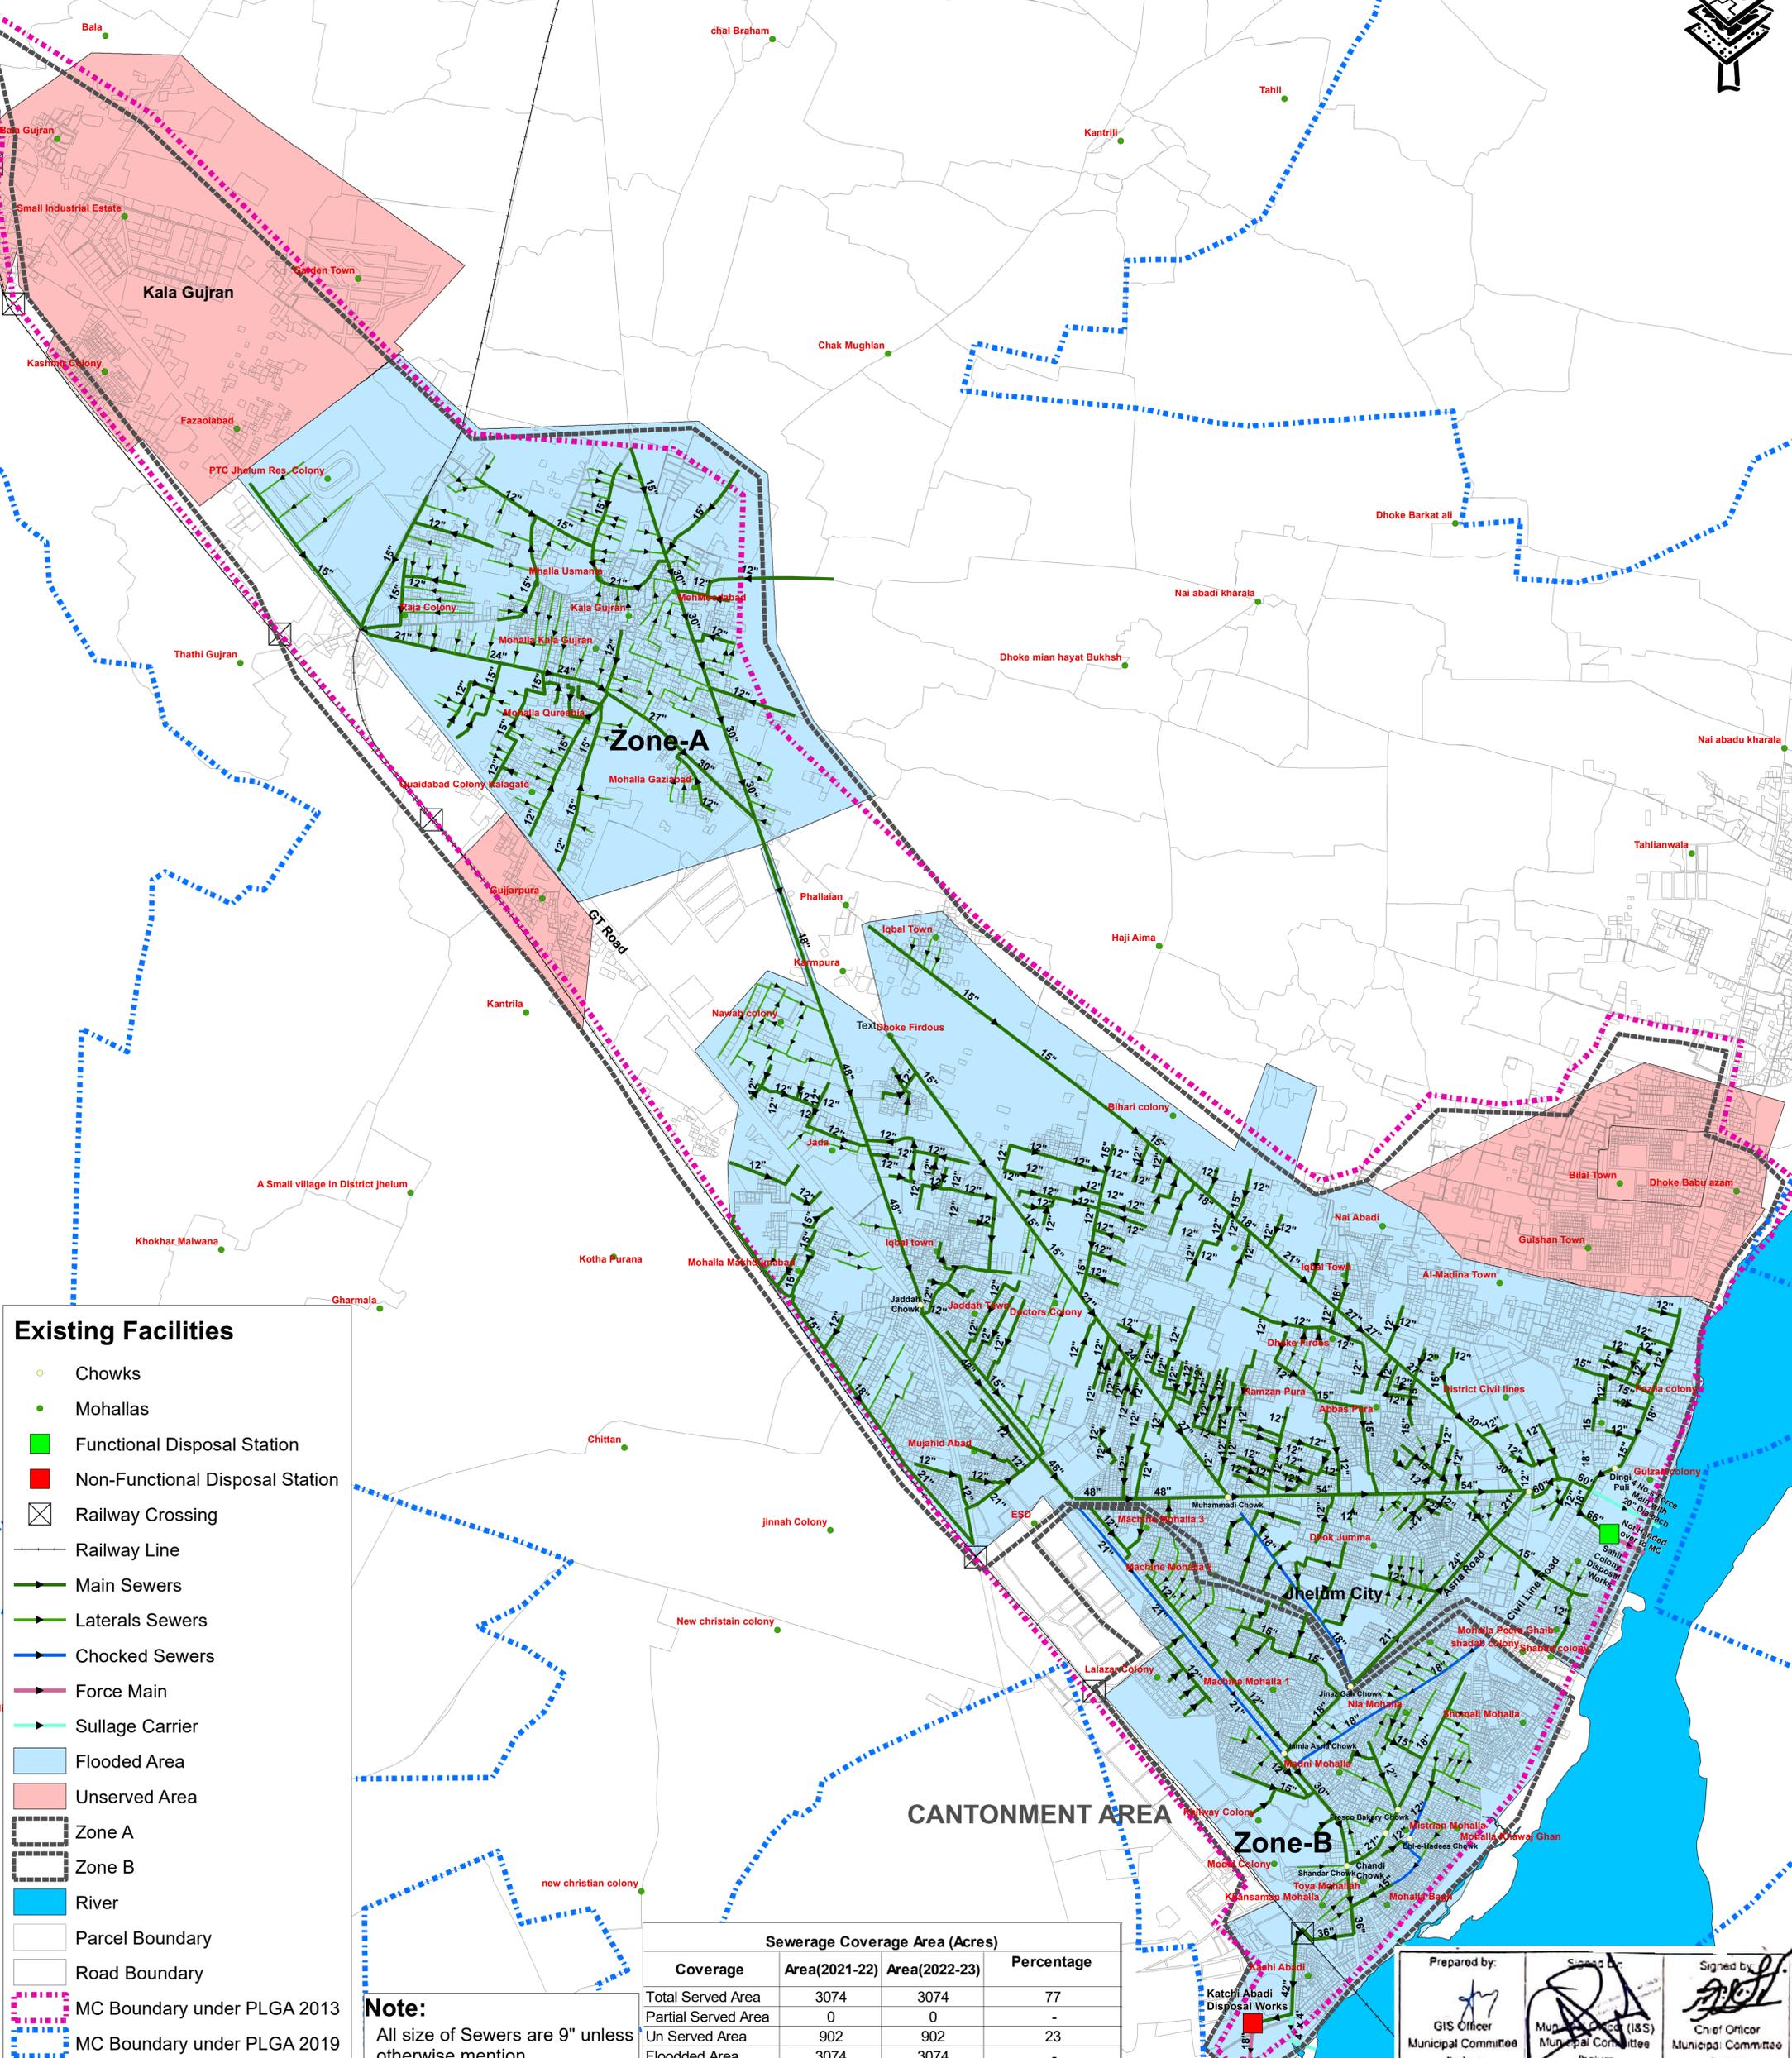

### Existing Facilities

- Chowks
- Mohallas
- Functional Disposal Station
- Non-Functional Disposal Station
- X Railway Crossing
- Railway Line
- Main Sewers
- Laterals Sewers
- Chocked Sewers
- Force Main
- Sullage Carrier
- Flooded Area
- Unserved Area
- Zone A
- Zone B
- River
- Parcel Boundary
- Road Boundary
- MC Boundary under PLGA 2013
- MC Boundary under PLGA 2019

**Note:**  
All size of Sewers are 9" unless otherwise mention

Sewerage Coverage Area (Acres)			
Coverage	Area(2021-22)	Area(2022-23)	Percentage
Total Served Area	3074	3074	77
Partial Served Area	0	0	-
Un Served Area	902	902	23
Flooded Area	3074	3074	-

Prepared by:  GIS Officer Municipal Committee Jhelum	Signed by:  Municipal Engineer (I&S) Municipal Committee Jhelum	Signed by:  Chief Officer Municipal Committee Jhelum
--	---	--