
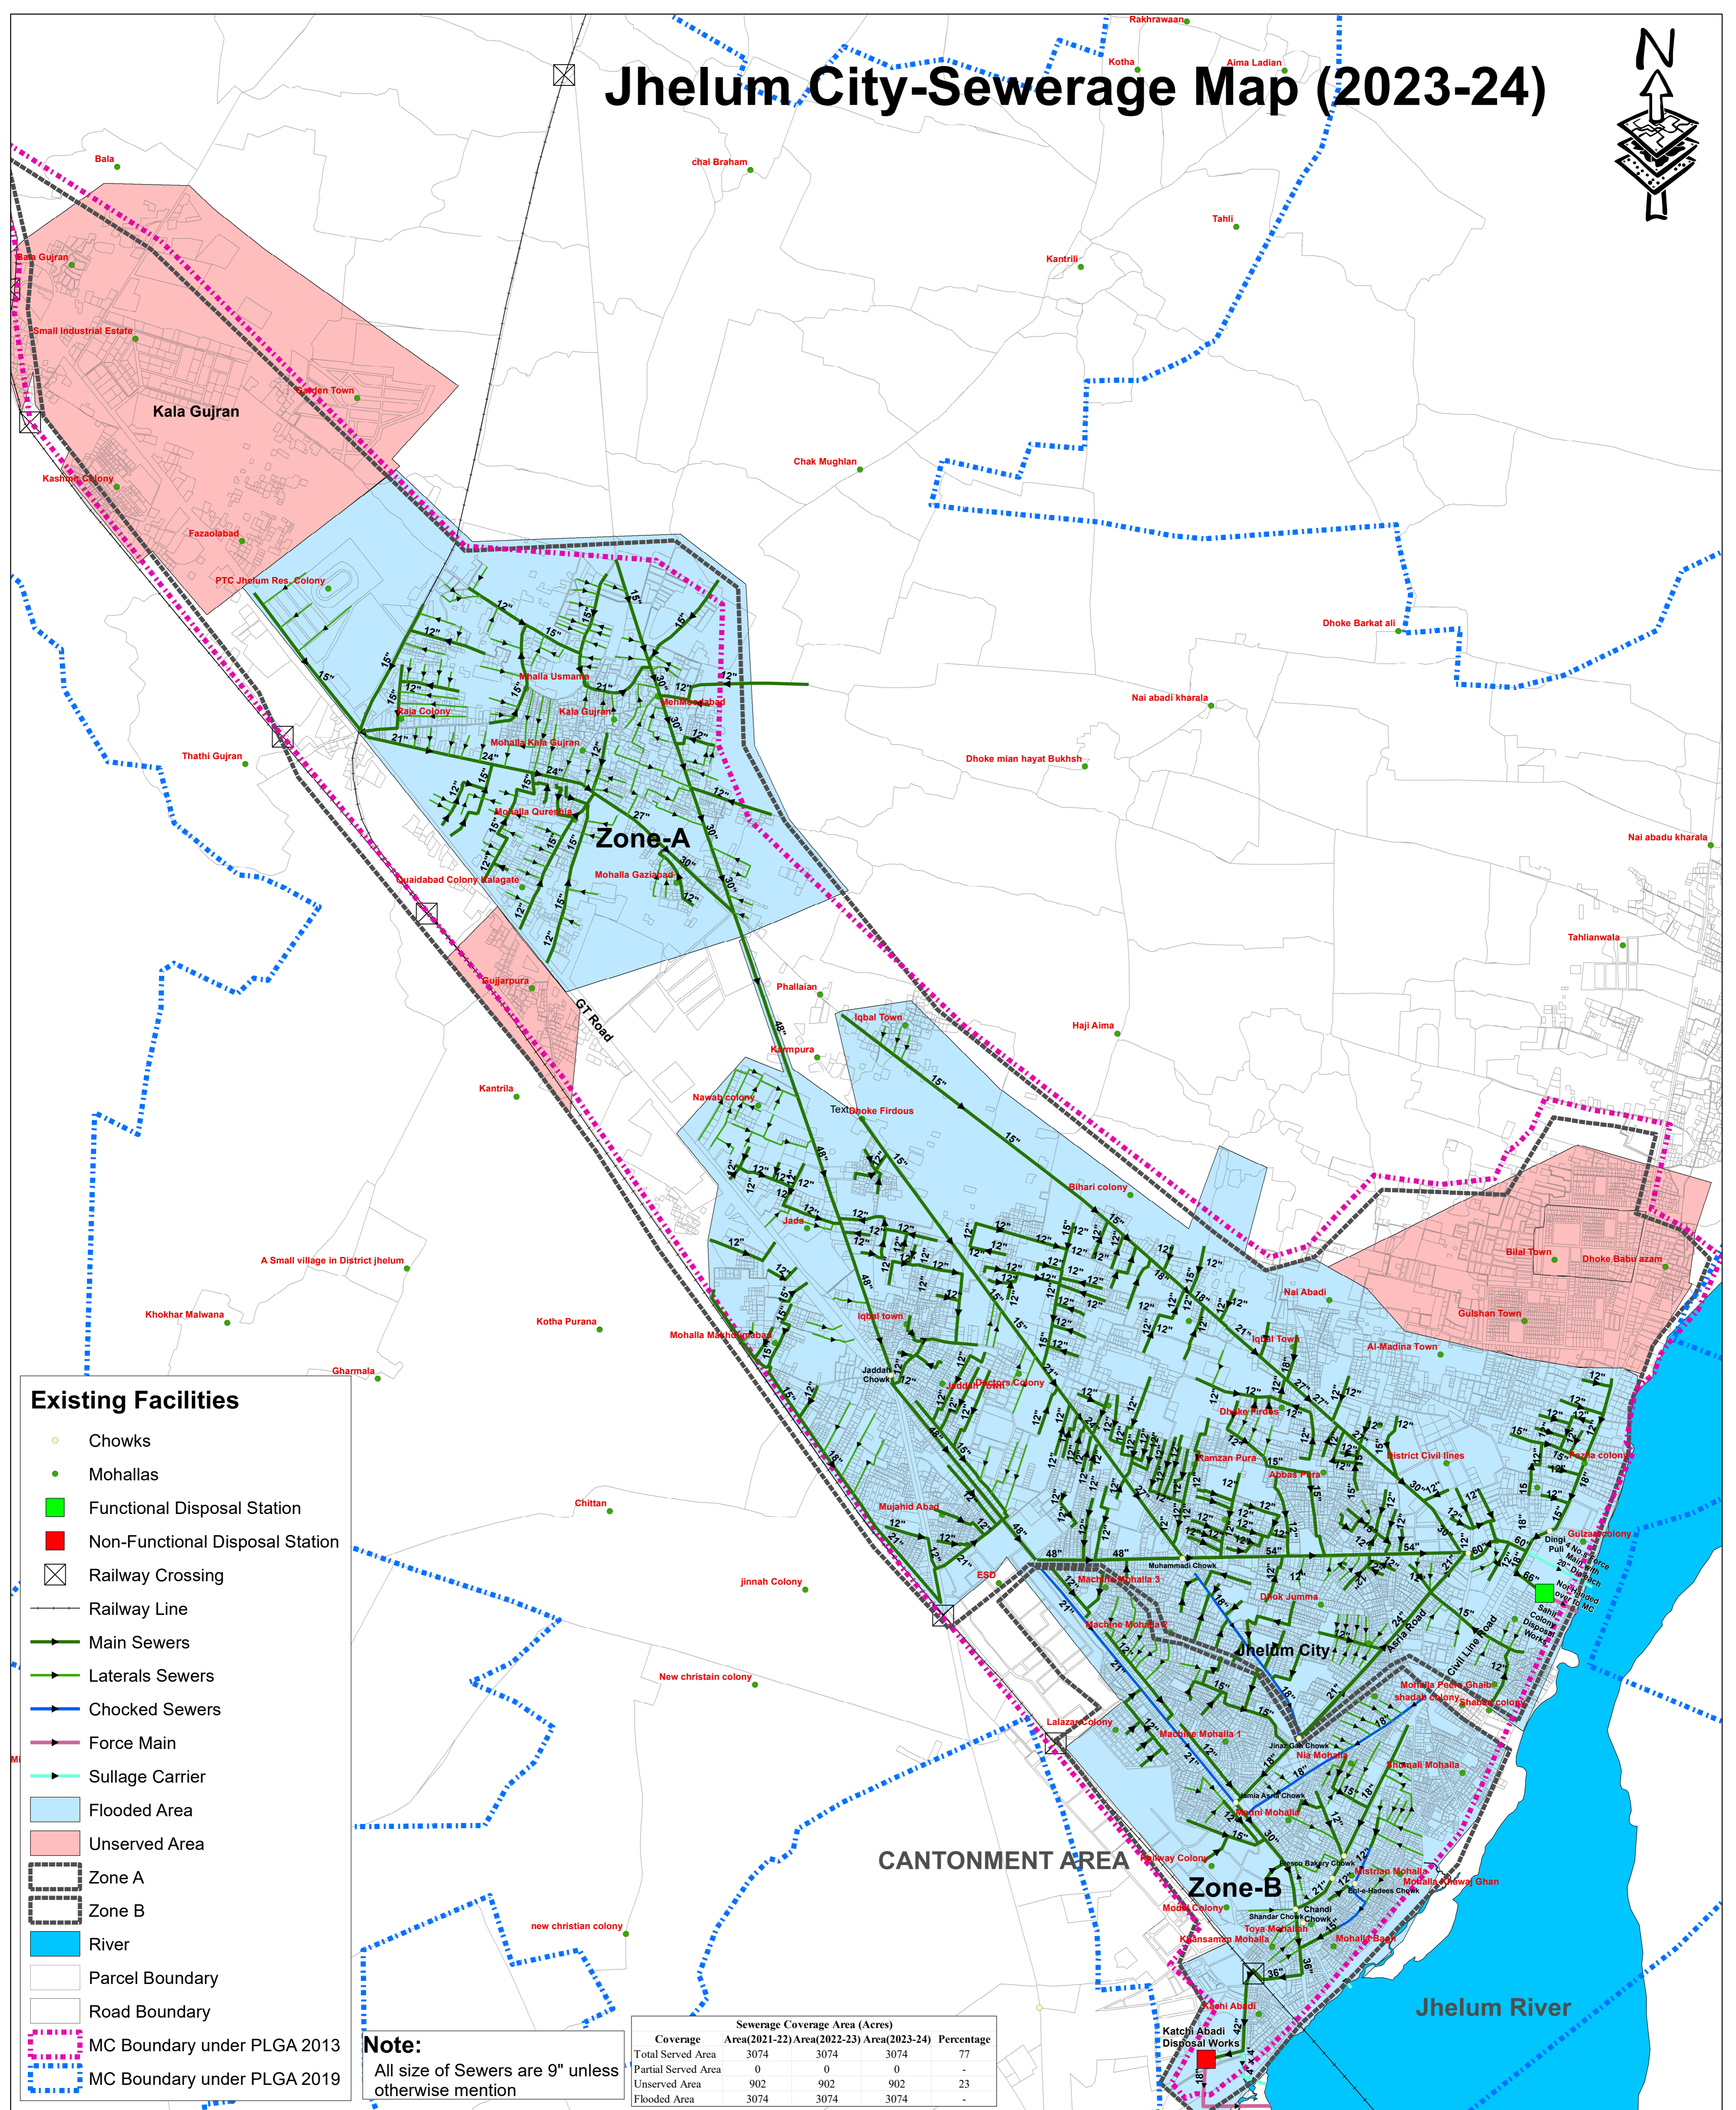


# Jhelum City-Sewerage Map (2023-24)

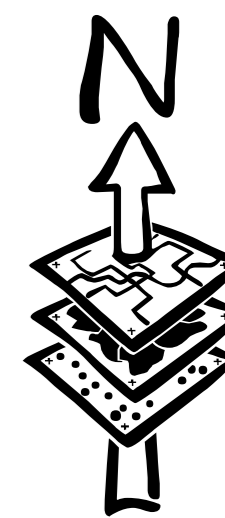

## Existing Facilities

- Chowks
- Mohallas
- Functional Disposal Station
- Non-Functional Disposal Station
- X Railway Crossing
- Railway Line
- Main Sewers
- Laterals Sewers
- Chocked Sewers
- Force Main
- Sullage Carrier
- Flooded Area
- Unserved Area
- Zone A
- Zone B
- River
- Parcel Boundary
- Road Boundary
- MC Boundary under PLGA 2013
- MC Boundary under PLGA 2019

**Note:**  
All size of Sewers are 9" unless otherwise mention

Coverage	Sewerage Coverage Area (Acres)			Percentage
	Area(2021-22)	Area(2022-23)	Area(2023-24)	
Total Served Area	3074	3074	3074	77
Partial Served Area	0	0	0	-
Unserved Area	902	902	902	23
Flooded Area	3074	3074	3074	-